

## LEGAL NOTICE No. 79

## REPUBLIC OF TRINIDAD AND TOBAGO

## THE PETROLEUM ACT, CHAP. 62:01

## NOTICE


## ISSUED UNDER SECTION 7(1) OF THE PETROLEUM ACT, CHAP. 62:01

IN ACCORDANCE with the provisions of section 7(1) of the Petroleum Act, Chap. 62:01, notice is hereby given that the National Gas Company of Trinidad and Tobago Limited has made written application to the Minister of Energy and Natural Resources for a Pipeline Licence to lay a 50 mm (2 inch) pipeline from the Mausica River Bridge crossing the Churchill-Roosevelt Highway to Caribbean Steel Mills, Arima for the transport of Natural gas and subject to consideration of any objections which may be received by him pursuant to this Notice, the Minister of Energy and Natural Resources proposes to issue to the National Gas Company of Trinidad and Tobago Limited a Pipeline Licence to construct, install, maintain and operate the pipeline described in the Schedule hereunder along the route detailed and shown on the attached map.

Any person who objects to the laying of such a pipeline on the grounds specified in section 8 of the Petroleum Act is hereby invited to give notice of his objections and of the grounds on which he relies in support thereof to the Minister of Energy and Natural Resources within thirty days of the publication of this Notice.

## SCHEDULE ABOVE REFERRED TO—DESCRIPTION OF PIPELINE

<i>Route</i>	From the Mausica River Bridge crossing the Churchill-Roosevelt Highway to Caribbean Steel Mills, Arima.
<i>Length</i>	730 m (2,400 ft.).
<i>Specifications of pipeline</i>	50 mm (2 inch) nominal diameter, thickness 5.5 mm (0.218 inch); API 5L-B, Seamless line pipe.
<i>Material of Construction</i>	Carbon Steel.
<i>Fabrication and coating</i>	The line pipe will be welded together in accordance with API code 1104 and subject to 100 per cent X-ray inspection. All joints will be cleaned and primed with fast drying synthetic primer and will be wrapped with an asphalt enamel tape. Sacrificial anodes will be attached to the pipeline for cathodic protection.
<i>Depth of line</i>	The pipeline will be buried a maximum of 2.13 m (7 ft.) below the surface on normal grade and a minimum of 0.61 m (2 ft.) below drainage trenches and water courses.
<i>Fluid for transmission</i>	Natural Gas.

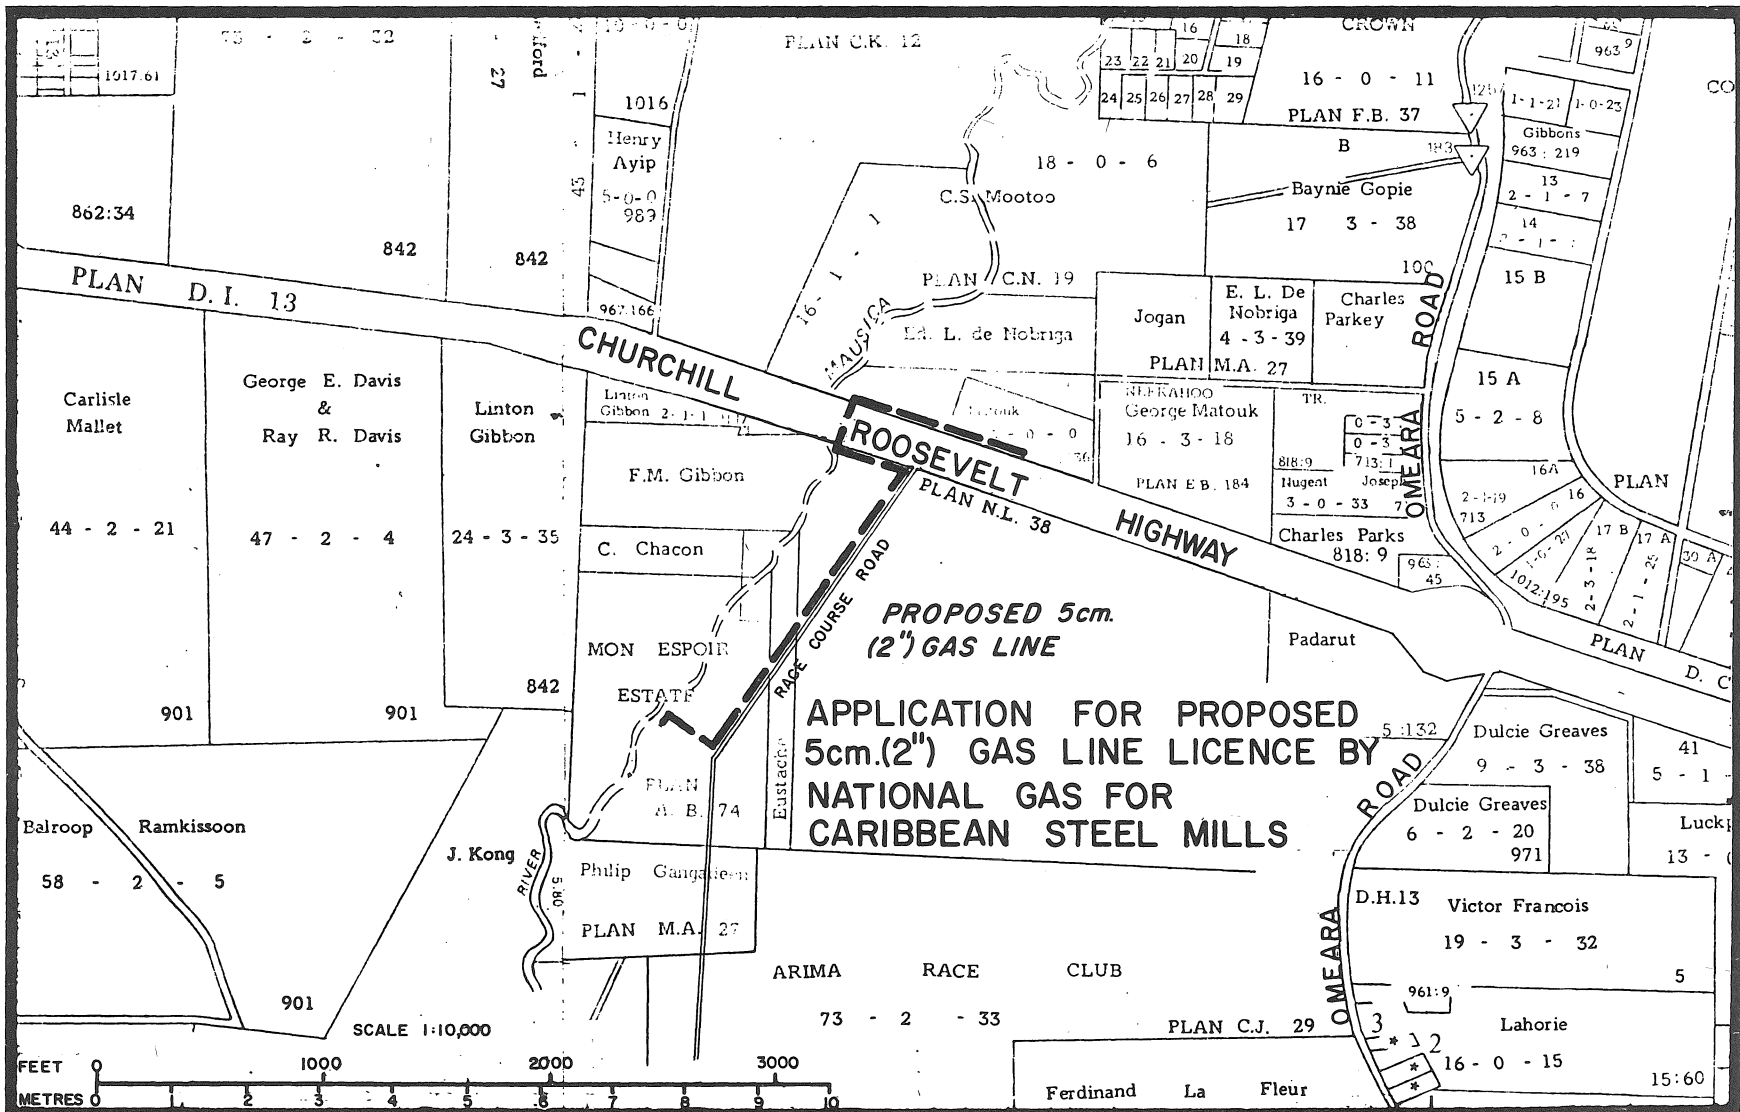

**PROPOSED 5cm.  
(2") GAS LINE**

**APPLICATION FOR PROPOSED  
5cm.(2") GAS LINE LICENCE BY  
NATIONAL GAS FOR  
CARIBBEAN STEEL MILLS**

SCALE 1:10,000



Ferdinand La Fleur

D.H.13 Victor Francois  
19 - 3 - 32

Dulcie Greaves  
6 - 2 - 20  
971

Dulcie Greaves  
9 - 3 - 38

Padarut

ARIMA RACE CLUB

73 - 2 - 33

PLAN M.A. 27

Philip Gangadeen

PLAN A.B. 74

MON ESPOIR ESTATE

C. Chacon

F.M. Gibbon

Linton Gibbon

George E. Davis & Ray R. Davis

Carlisle Mallet

44 - 2 - 21

901

901

J. Kong RIVER

901

Balroop Ramkissoon

58 - 2 - 5

862:34

842

842

1016

Henry Ayip  
5-0-0  
989

27

PLAN C.K. 12

18 - 0 - 6

PLAN C.N. 19

Ed. L. de Nobriga

PLAN M.A. 27

George Matouk  
16 - 3 - 18

PLAN E.B. 184

TR.  
0-3  
0-3  
713:1

Hugent Joseph  
3 - 0 - 33

Charles Parks  
818:9

Padarut

5-132

Dulcie Greaves  
9 - 3 - 38

Dulcie Greaves  
6 - 2 - 20  
971

D.H.13 Victor Francois  
19 - 3 - 32

Lahorie  
16 - 0 - 15

15:60

Gibbons  
963:219

13  
2 - 1 - 7

14  
2 - 1 - 7

15 B

15 A

5 - 2 - 8

16A

2-1-19

713

2-0-21

1012:95

2-3-14

17 B

17 A

30 A

2-1-25

PLAN D. C.

41

5 - 1 -

Lucky

13 -

5

961:9

\* 12

\* 12

\* 12

\* 12


\* 12

\* 12

\* 12

\* 12

\* 12

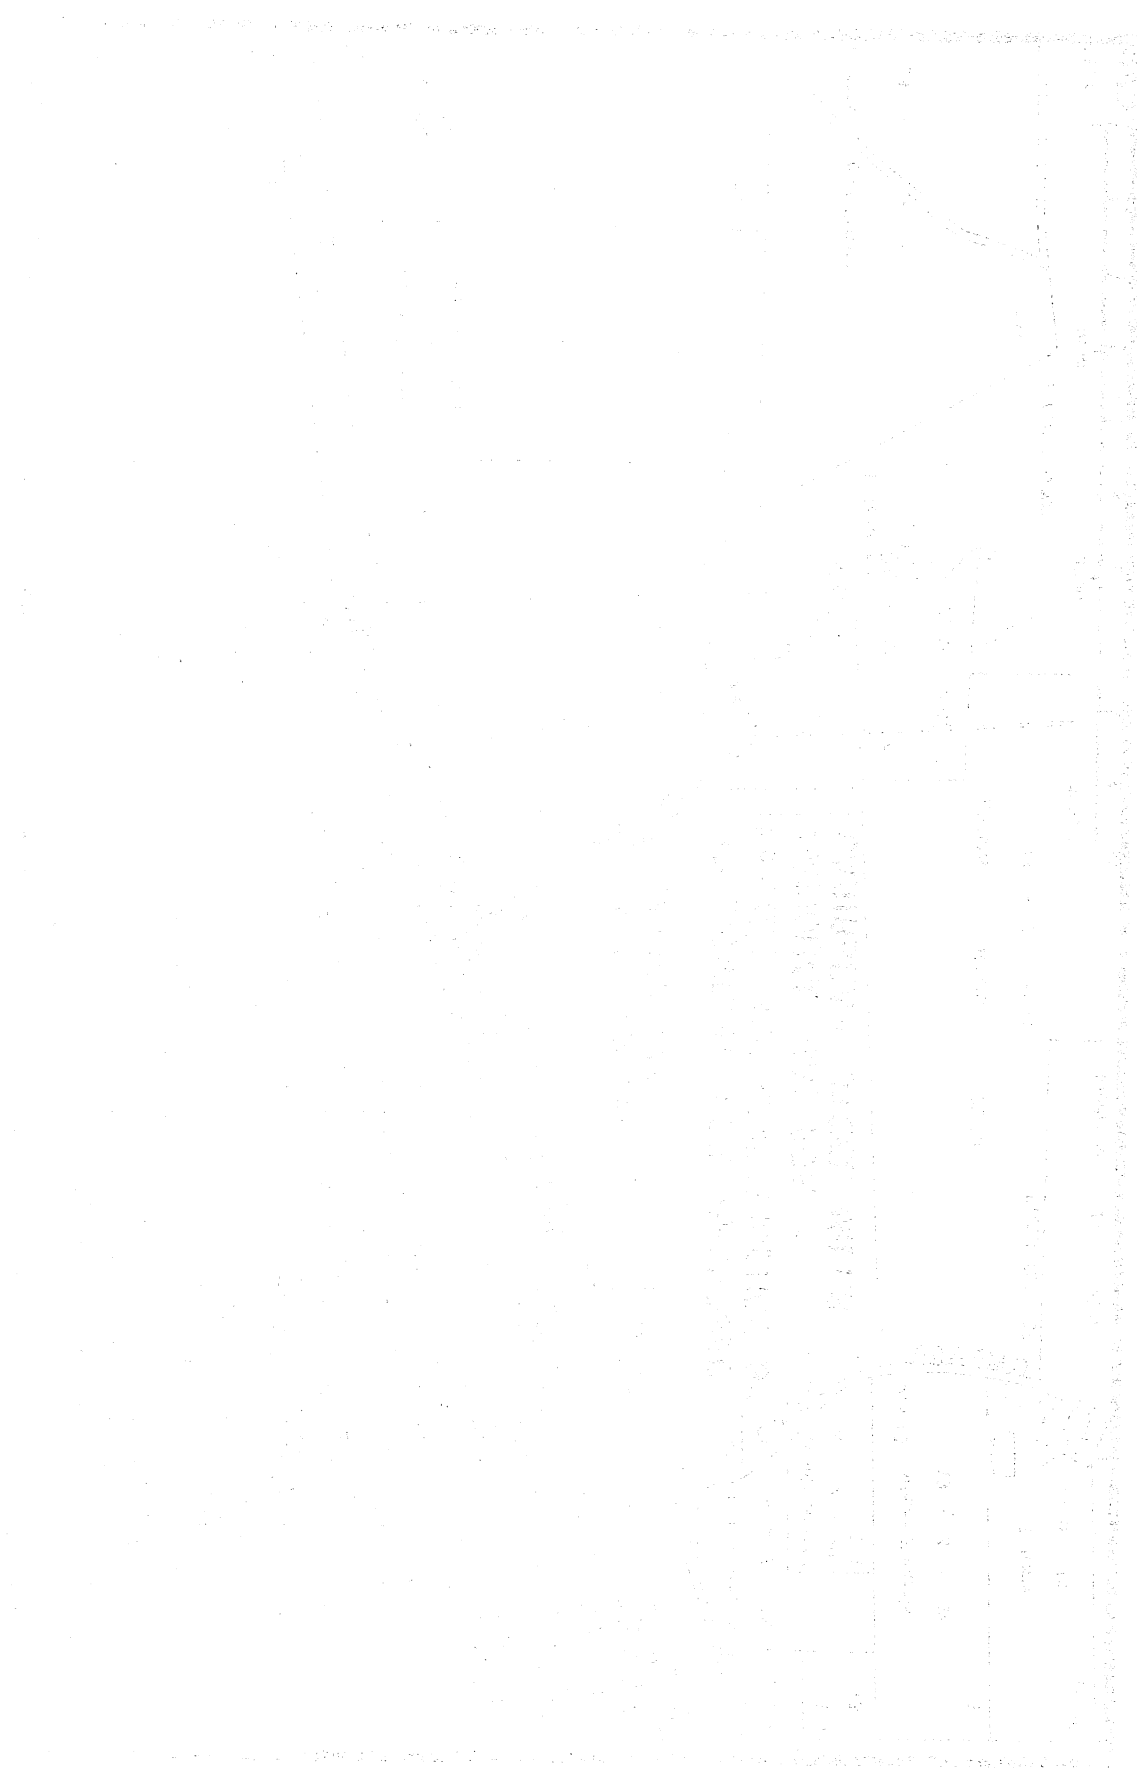

---

<i>Operating Pressure</i>	24.1 bars (350 psig).
<i>Estimated capacity</i>	Approximately 8,500 m <sup>3</sup> /day (0.3 mmscf/d).
<i>Owners of land over which line will pass</i>	The State; The Arima Race Club.
<i>Road Crossing</i>	The line is to be installed in a 150 mm (6 inch) sleeve under the Mausica River Bridge crossing the Churchill-Roosevelt Highway.
<i>Estimated Cost</i>	\$130,000 T.T.

Made this 3rd day of April, 1985.

P. MANNING

*Minister of Energy and Natural Resources*